

DOM 137 m²



PARTER

0.01	Hol wejściowy	7,61
0.02	WC	1,78
0.03	Pom. tech.	4,01
0.04	Kuchnia	12,49
0.05	Salon + jadalnia	34,15
0.06	Garaż	19,48
		79,52 m²

PIĘTRO


1.01	Hol	4,84
1.02	Pokój	11,84
1.03	Pokój	8,44
1.04	Łazienka	6,10
1.05	Sypialnia	13,07
1.06	Pokój	13,09
		57,38 m²


136,90 m²


NOWY PARYŻ

 BIURO SPRZEDAŻY
Świętochłowice, ul. Kwiatowa

 Karolina Wrońska

 724 206 736

 nowyparyz@xenakis.pl

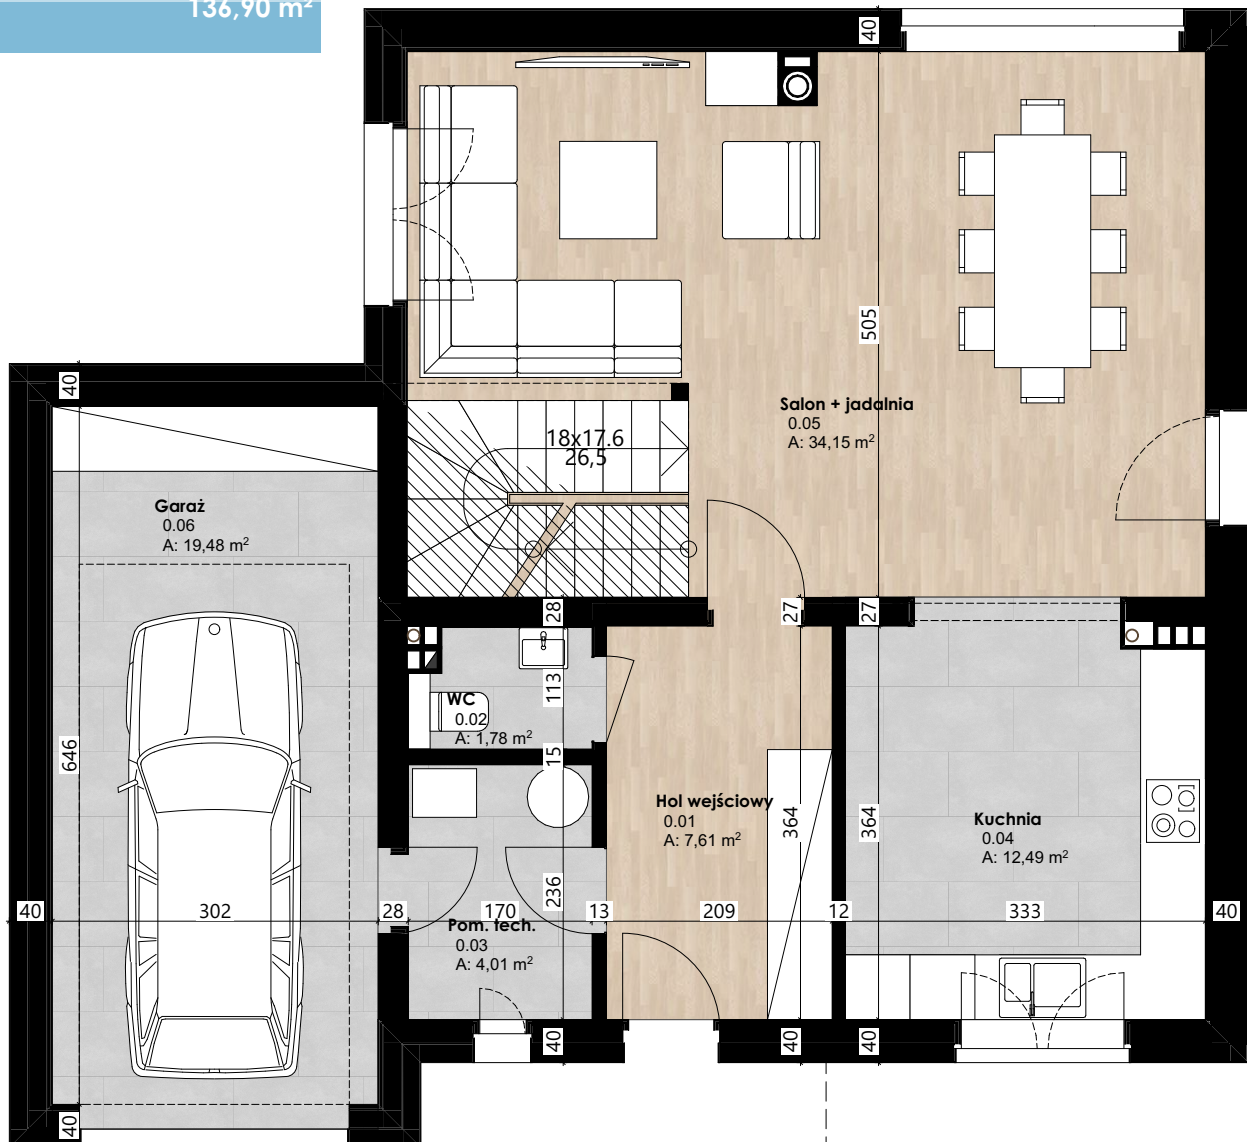

Rzut parteru skala 1:70

DOM 137 m²



PARTER

0.01	Hol wejściowy	7,61
0.02	WC	1,78
0.03	Pom. tech.	4,01
0.04	Kuchnia	12,49
0.05	Salon + jadalnia	34,15
0.06	Garaż	19,48
		79,52 m²

PIĘTRO

1.01	Hol	4,84
1.02	Pokój	11,84
1.03	Pokój	8,44
1.04	Łazienka	6,10
1.05	Sypialnia	13,07
1.06	Pokój	13,09
		57,38 m²

136,90 m²

NOWY PARYŻ



BIURO SPRZEDAŻY

Świętochłowice, ul. Kwiatowa




Karolina Wrońska



724 206 736



nowyparyz@xenakis.pl

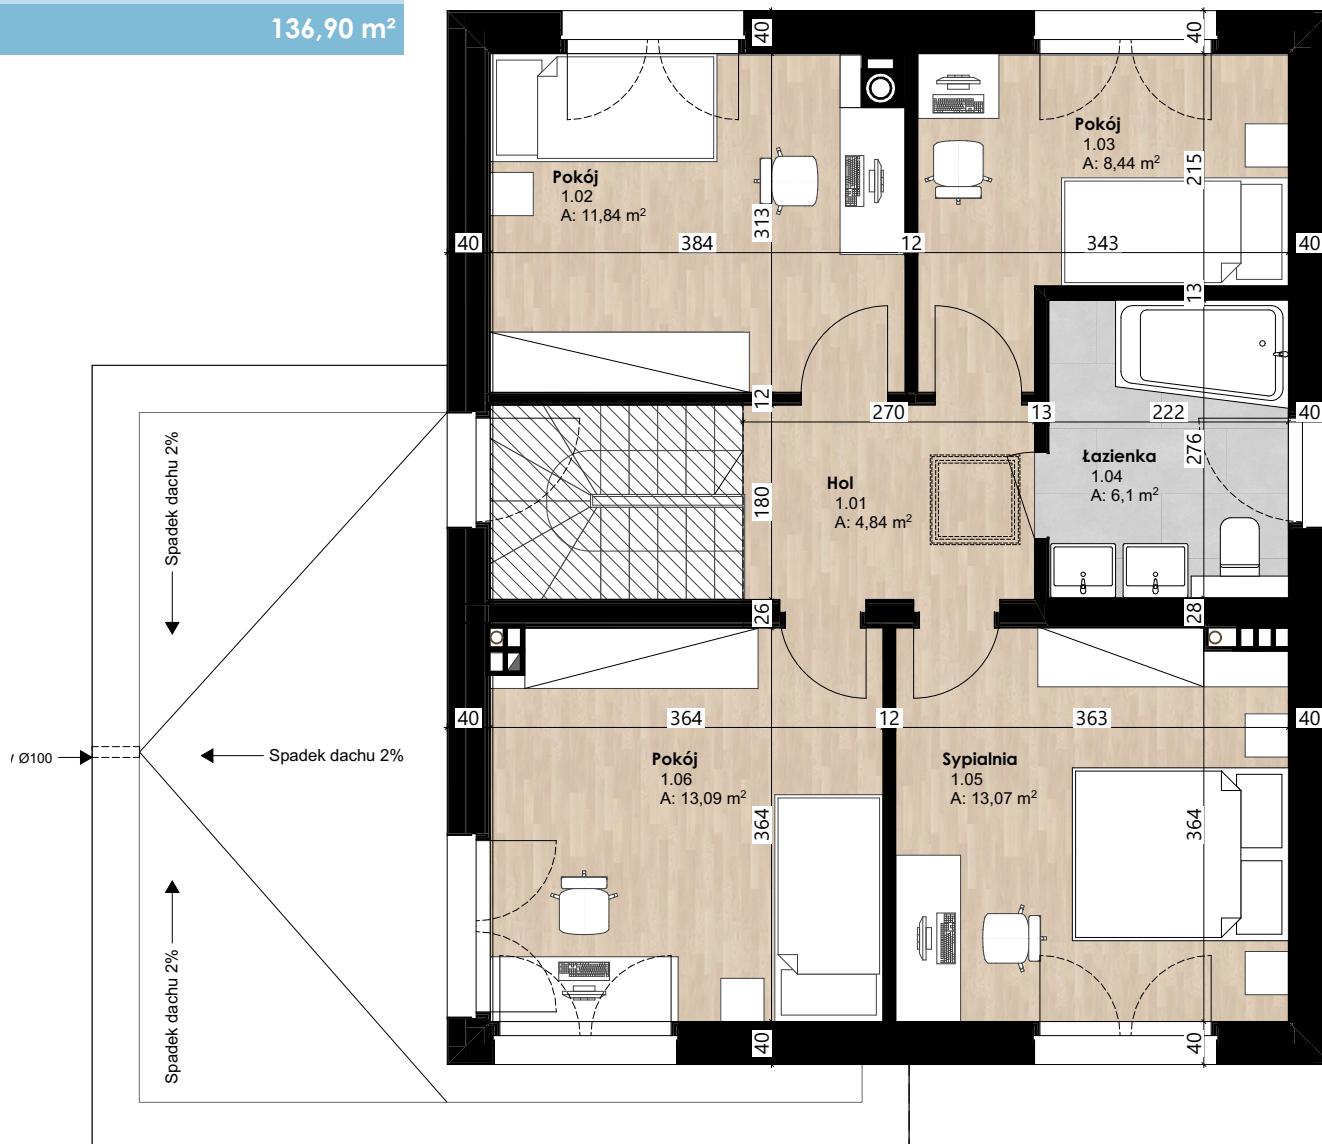

Rzut piętra skala 1:70