



DOM **104 L m²**

NOWY PARYŻ

PARTER


0.01	Wiatrołap	4,55
0.02	Pom. tech.	2,63
0.03	Kuchnia	6,54
0.04	Salon	30,88
0.05	Garaż	17,11
		61,71 m²

PIĘTRO


1.01	Komunikacja	5,40
1.02	Pokój	7,83
1.03	Pokój	12,91
1.04	Pokój	10,32
1.05	Łazienka	6,16
		42,62 m²
		104,33 m²

 BIURO SPRZEDAŻY
Świętochłowice, ul. Kwiatowa

 Karolina Wrońska

 724 206 736

 nowyparyz@xenakis.pl

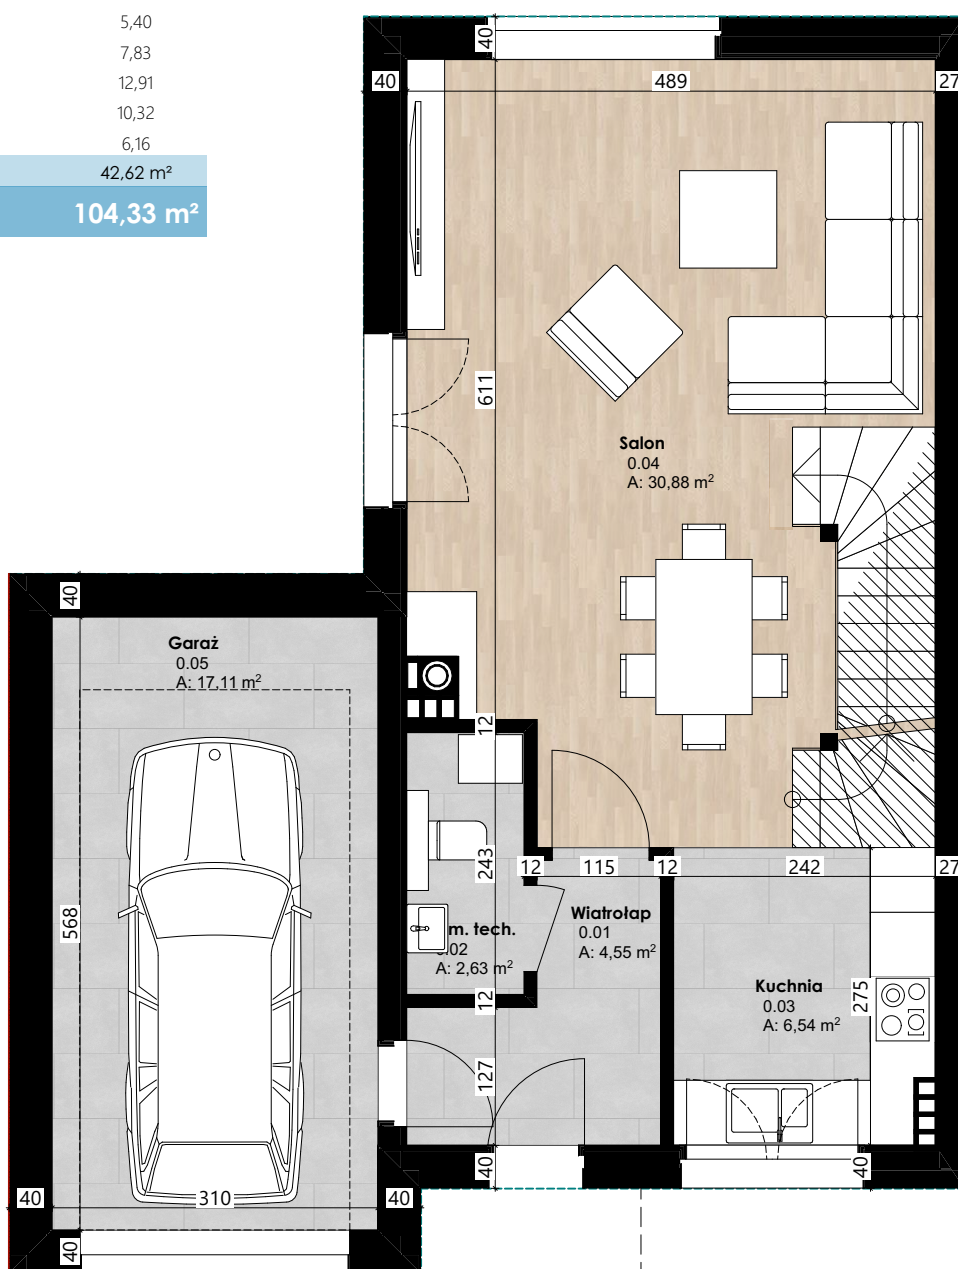

Rzut parteru skala 1:70



DOM **104 L m²**

NOWY PARYŻ

PARTER

0.01	Wiatrołap	4,55
0.02	Pom. tech.	2,63
0.03	Kuchnia	6,54
0.04	Salon	30,88
0.05	Garaż	17,11
		61,71 m²

PIĘTRO


1.01	Komunikacja	5,40
1.02	Pokój	7,83
1.03	Pokój	12,91
1.04	Pokój	10,32
1.05	Łazienka	6,16
		42,62 m²
		104,33 m²

BIURO SPRZEDAŻY
Świętochłowice, ul. Kwiatowa

Karolina Wrońska

724 206 736

nowyparyz@xenakis.pl

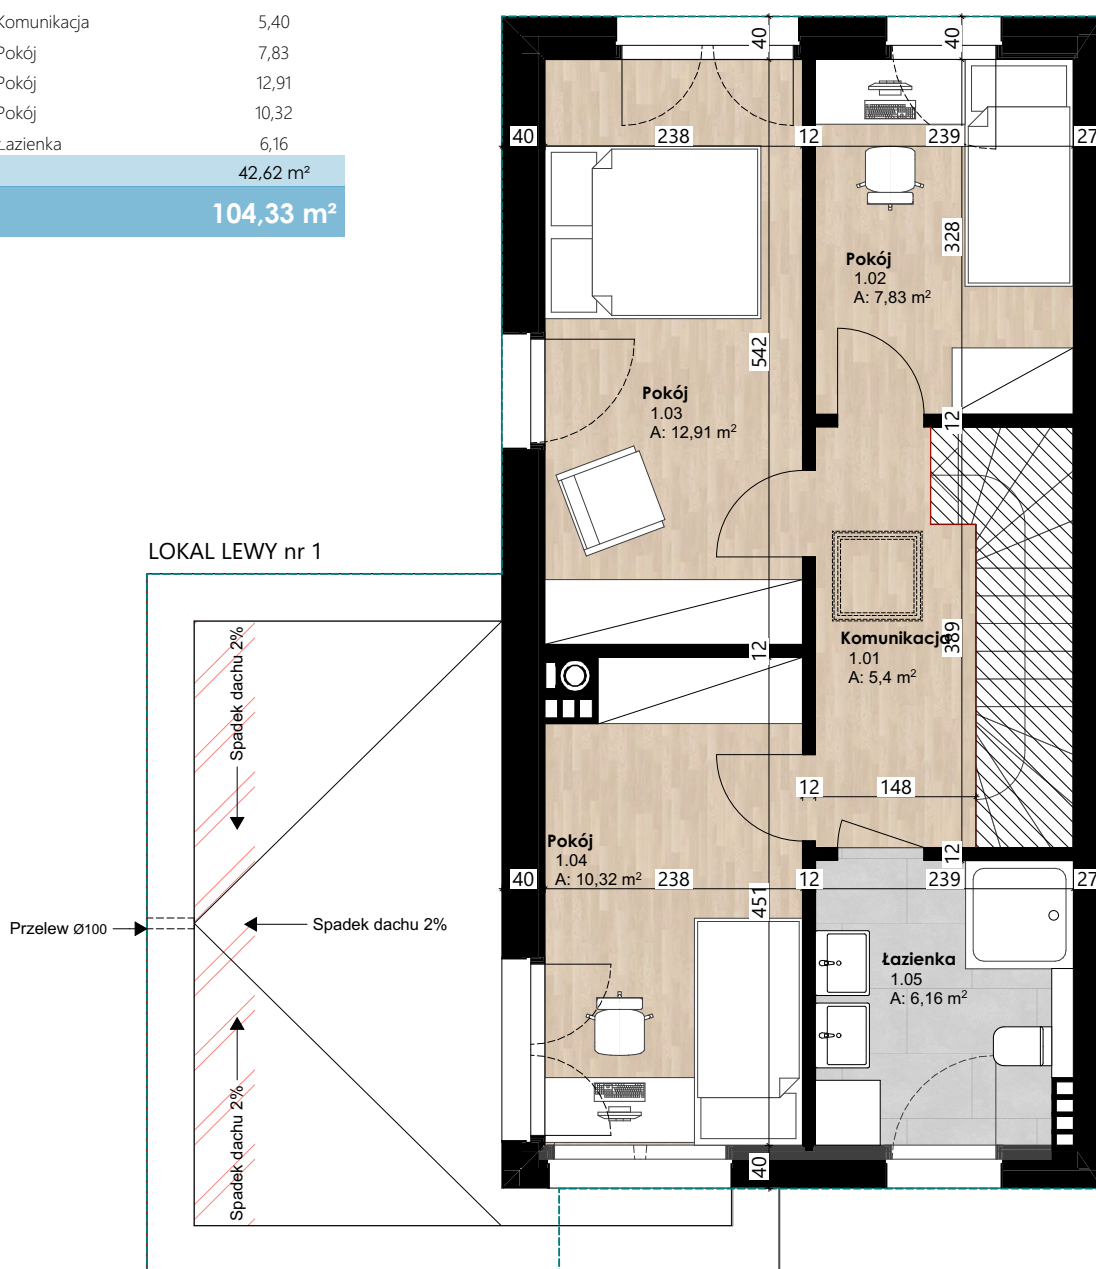

Rzut piętra skala 1:70