



DOM 104 L m<sup>2</sup>

# NOWY PARYŻ

## PARTER


0.01	Wiatrołap	4,55
0.02	Pom. tech.	2,63
0.03	Kuchnia	6,57
0.04	Salon	30,88
0.05	Garaż	17,11
		<b>61,74 m<sup>2</sup></b>

## PIĘTRO


1.01	Komunikacja	5,40
1.02	Pokój	7,83
1.03	Pokój	12,91
1.04	Pokój	10,32
1.05	Łazienka	6,19
		<b>42,65 m<sup>2</sup></b>
		<b>104,39 m<sup>2</sup></b>

 BIURO SPRZEDAŻY  
Świętochłowice, ul. Kwiatowa

 Anna Kaszuba

 724 206 741

 [nowyparyz@xenakis.pl](mailto:nowyparyz@xenakis.pl)

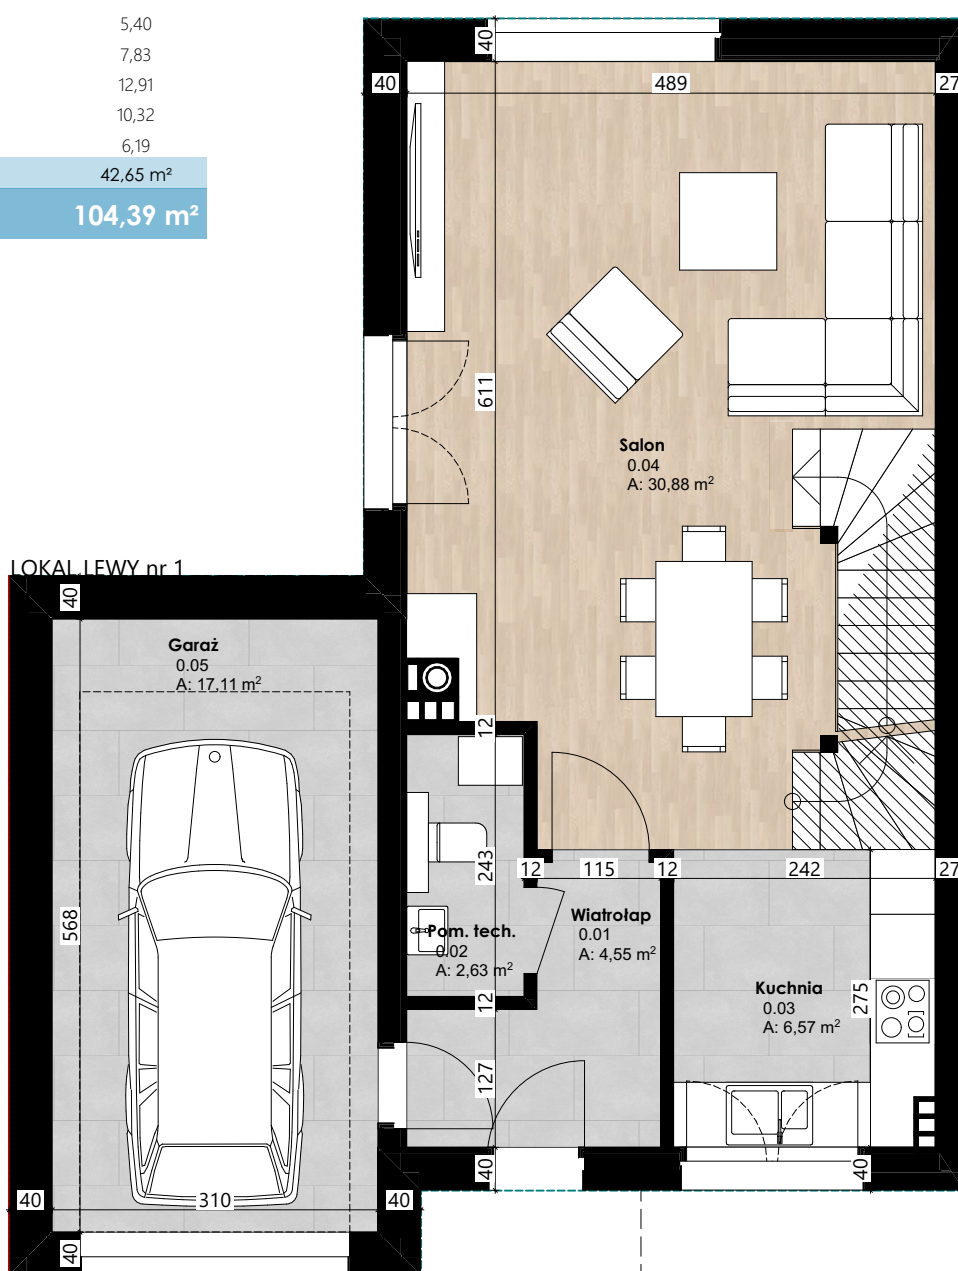

Rzut parteru skala 1:70



DOM 104 L m<sup>2</sup>

# NOWY PARYŻ

## PARTER

0.01	Wiatrołap	4,55
0.02	Pom. tech.	2,63
0.03	Kuchnia	6,57
0.04	Salon	30,88
0.05	Garaż	17,11
		<b>61,74 m<sup>2</sup></b>

## PIĘTRO


1.01	Komunikacja	5,40
1.02	Pokój	7,83
1.03	Pokój	12,91
1.04	Pokój	10,32
1.05	Łazienka	6,19
		<b>42,65 m<sup>2</sup></b>
		<b>104,39 m<sup>2</sup></b>

BIURO SPRZEDAŻY  
Świętochłowice, ul. Kwiatowa

Anna Kaszuba

724 206 741

nowyparyz@xenakis.pl

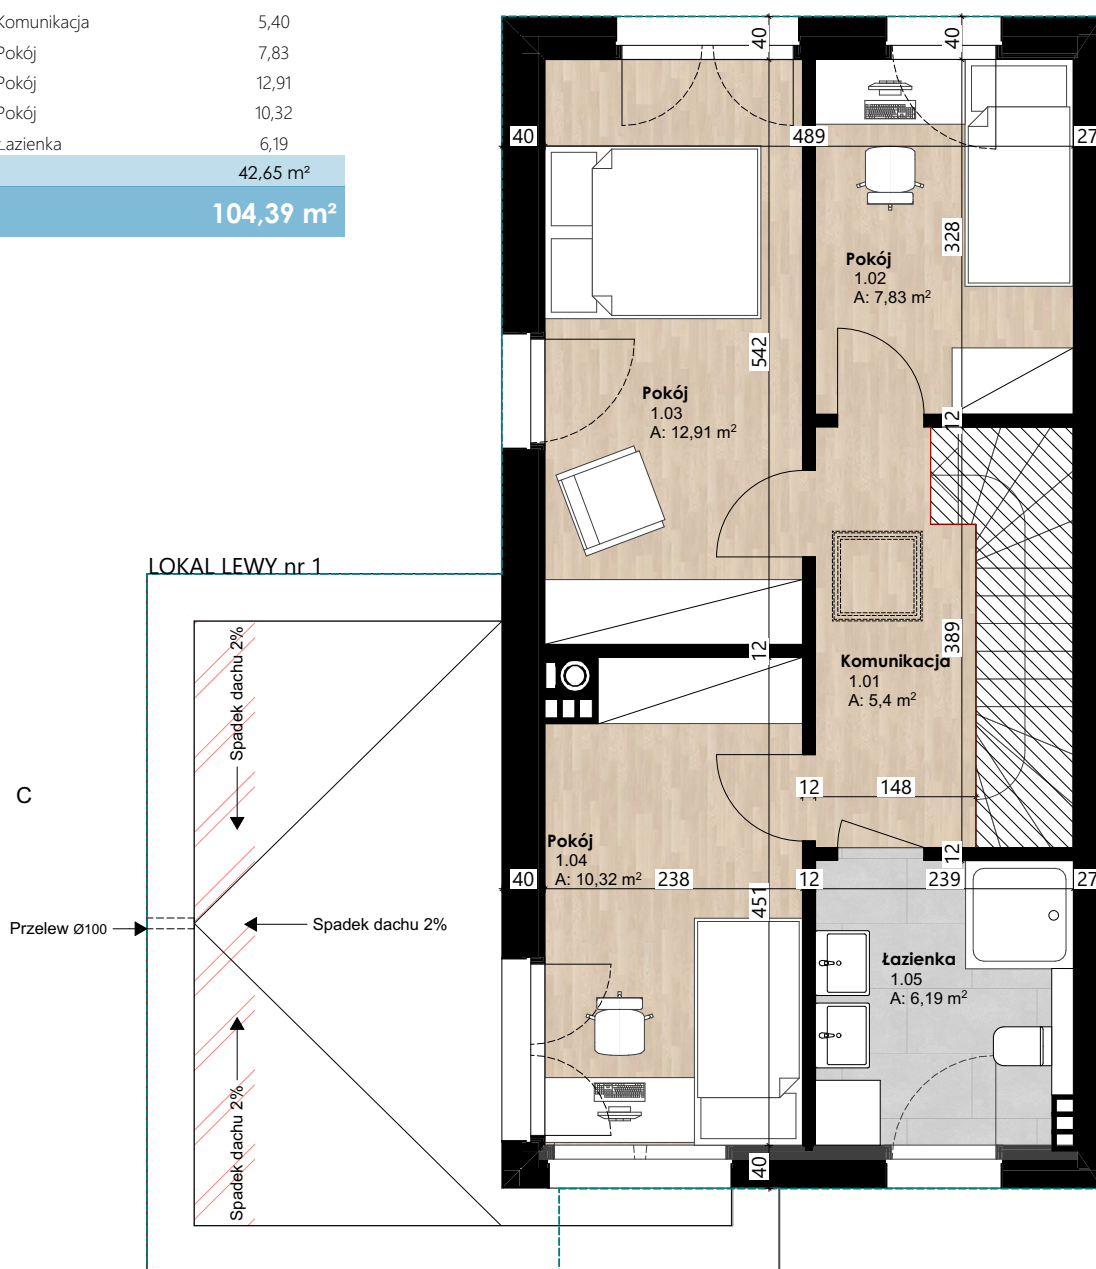

Rzut piętra skala 1:70